



OVERALL LAYOUT PLAN  
Scale: 1600

LEGEND EXISTING FEATURES:

	Seal Road
	Footpath
	Driveway

**BUS STOP HOURS**

6:00-9:00  
14:00-16:00  
Mon-Fri

BUS STOP HOURS SIGN

**NOTES:**

A. THESE DRAWINGS SHALL BE READ IN CONJUNCTION WITH:  
 - FIJI ROADS AUTHORITY STANDARDS  
 > DESIGN GUIDE SUPPLEMENT PART 1 TO 8  
 > PAVEMENT DESIGN SUPPLEMENT  
 > ROAD LIGHTING DESIGN GUIDE AND STANDARDS  
 > ROAD WORK STANDARDS AND SPECIFICATION  
 > SIGN AND MARKING (PART 1 AND 2)  
 - FIJI ROADS AUTHORITY STANDARD DRAWINGS  
 - AUSTRROADS


B. ALL SIGNAGE, SIGNAGE FOUNDATION, PAVEMENT MARKINGS AND RAISED REFLECTIVE PAVEMENT MARKERS SHALL COMPLY WITH THE REQUIREMENTS OF THE ABOVE LISTED DOCUMENTS.

C. ALL EXISTING STREET NAME SIGNS AFFECTED DURING THE CONSTRUCTION OF WORKS TO BE REPLACED WITH NEW SIGNS (SIGNS TO BE DESIGNED TO FRA STANDARDS).

D. COLORED SURFACING IN ACCORDANCE WITH FRA SPECIFICATION FOR COLOURED SURFACING

E. ALL PAVEMENT MARKINGS MUST BE APPLIED WITHIN 24 HOURS OF COMPLETING FINAL WEARING COURSE IN AREAS WHERE CARRIAGEWAY IS OPEN TO PUBLIC TRAFFIC.

F. THE CONTRACTOR SHALL IDENTIFY AND LOCATE ALL EXISTING AND/OR NEW UTILITY AND DRAINAGE SERVICES AT THE POSITIONS OF SIGN INSTALLATIONS. WHERE THERE IS A CONFLICT WITH THESE SERVICES, THE CONTRACTOR SHALL NOTIFY THE ENGINEER OF ANY RELOCATION OR MODIFICATION TO REMOVE THE CONFLICT.

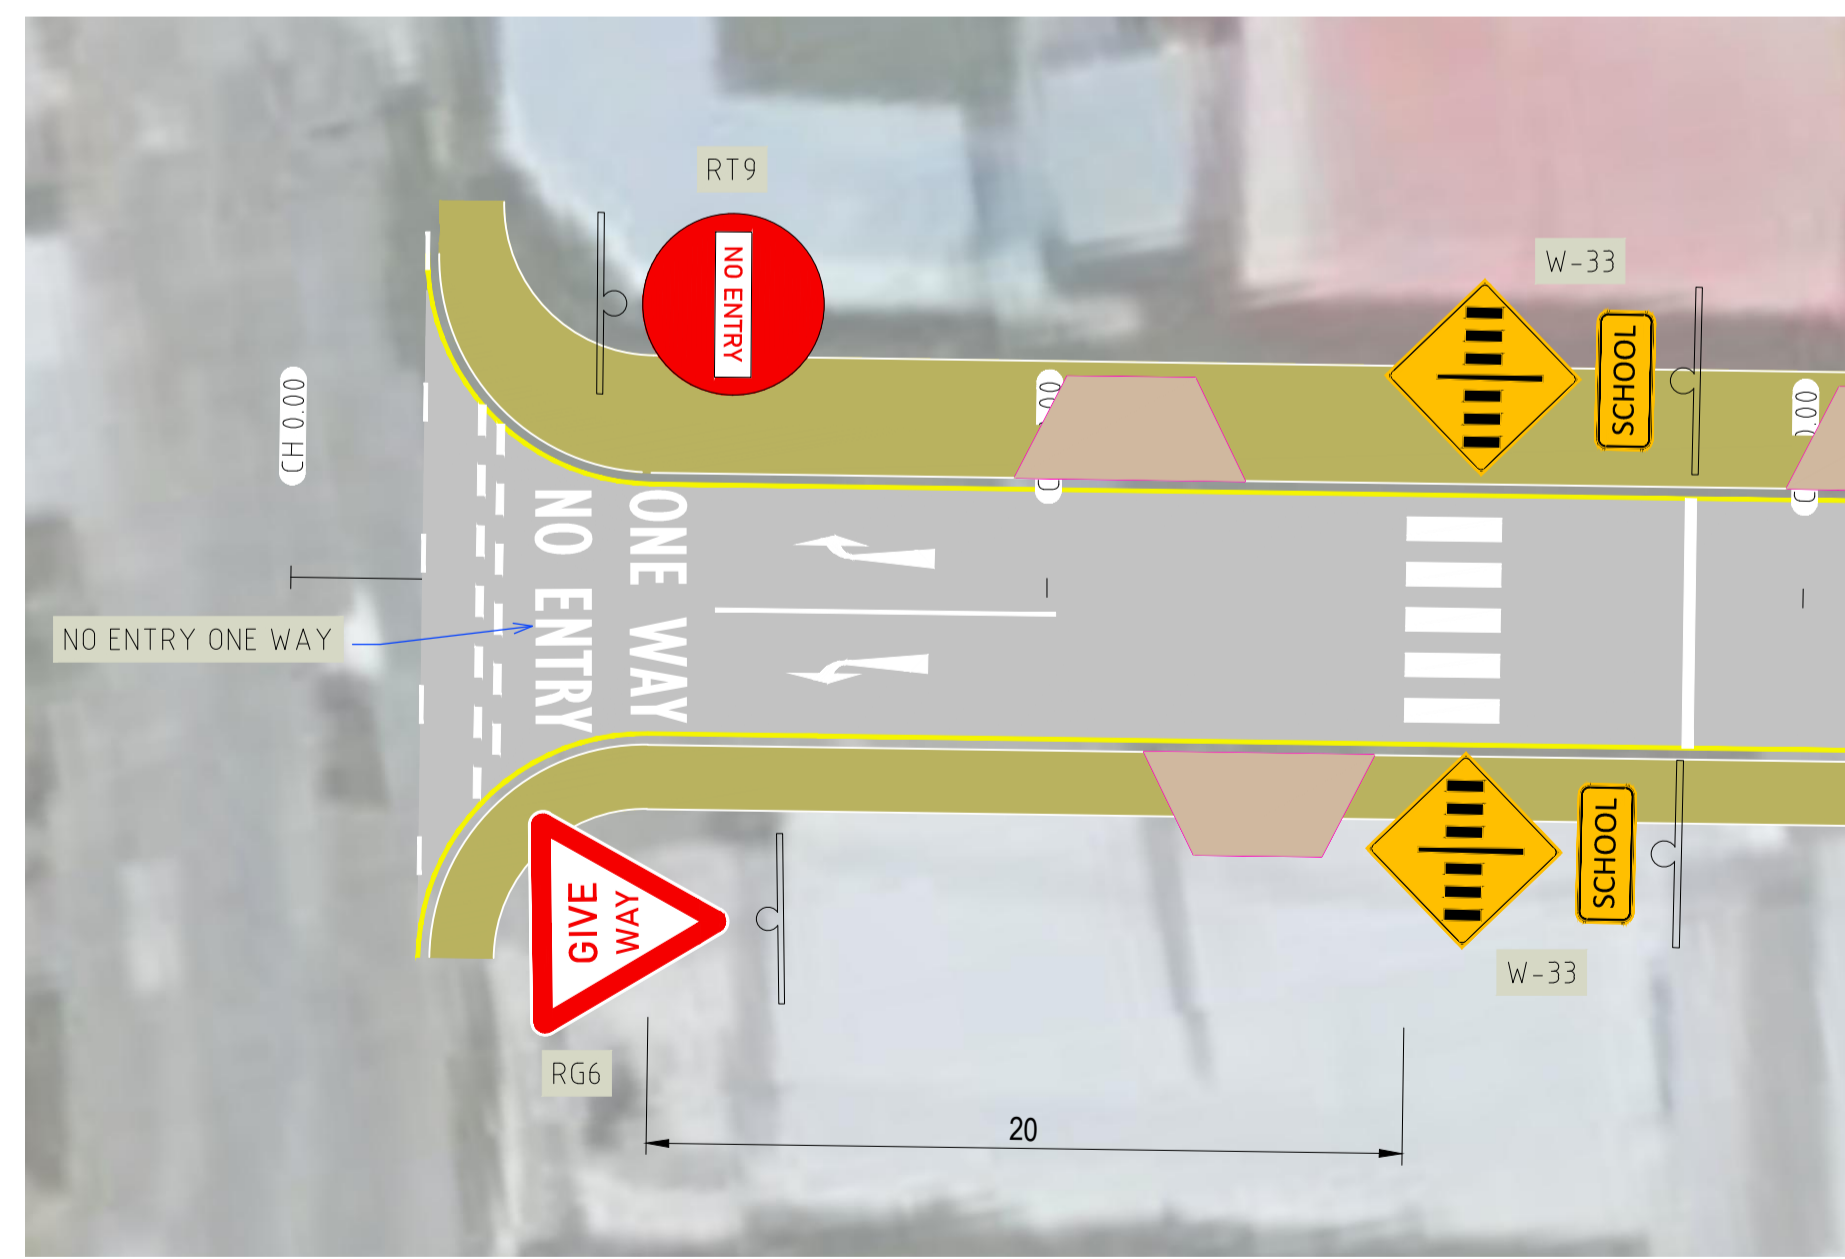

OVERALL LAYOUT PLAN  
Scale: 1200

**ORIGINAL DRAWING  
IN COLOR**

**CONCEPT DESIGN  
NOT FOR CONSTRUCTION**

C CONCEPT DESIGN		F.T		T.R		K.P		27.04.2023		Original Scale (A1)		1:600		Surveyed:		Approved By:		Drawing Originator:		FRA ID:		Project:		Title:		Discipline:			
B CONCEPT DESIGN		F.T		T.R		K.P		07.12.2022		Reduced Scale (A3)		1:1200		Design:		KAMAL PRASAD		Fiji Roads Authority		HIGHWAY		CLEAR WAYS PAVEMENT MARKINGS & SIGNAGES PROJECT		HUON STREET PAVEMENT MARKINGS LAYOUT PLAN		CIVIL			
A CONCEPT DESIGN		F.T		S.N		K.P		30.8.2022						Drawn:		T.RATUVA		Level 4, Fiji Development Bank Building, 380 Victoria Parade, Suva, Viti Levu, Fiji Islands.											
No.		Revisions		Dwn		Chk		Appd		Date		Design Review:														Drawing No. C-001		Rev. No. B	

HUON STREET LINE MARKINGS QUANTITIES				
LINE TYPE	DESCRIPTION	LENGTH(m)	CHAINAGE	LEFT/RIGHT
RT1	300mm thick solid white line	7	37	LEFT TO RIGHT
RT3	Give way line marking	12	5	LEFT TO RIGHT
RT5	1m by 5m gap white line 100mm thick	181	219 - 400	CENTER
RT8	1m length 1m gap white line 100m thick	21	42 - 57	RIGHT
		37	53 - 77	LEFT
		21	63 - 78	RIGHT
		28	83 - 101	LEFT
		14.0	86 - 206	RIGHT
		19	109 - 121	LEFT
		19	127 - 139	LEFT
		19	147 - 159	LEFT
		19	172 - 184	LEFT
		RT9	100mm thick solid white line	9
194	42 - 219			RIGHT
127	57 - 184			LEFT
RT10	100mm thick solid yellow line	53	3 - 53	LEFT
		34	3 - 42	RIGHT
		24	184 - 210	LEFT
		410	200 - 405	LEFT & RIGHT
UT2	1m length by 3m gap 100mm thick white line	18	4	LEFT TO RIGHT
		18	205 - 213	LEFT

LINE MARKINGS SUMMARY		
LINE TYPE	DESCRIPTION	LENGTH(m)
RT1	300mm thick solid white line	7
RT3	Give way line marking	12
RT5	1m length by 5m gap white line 100mm thick	181
RT8	1m length 1m gap white line 100mm thick	323
RT9	100mm thick solid white line	330
RT10	100mm thick solid yellow line	522
UT2	1m length by 3m gap 100mm thick white line	36

TREATMENTS	
DESCRIPTION	Quantity
CHEVRON	3m <sup>2</sup>

TEXT	
DESCRIPTION	Quantity
BUS STOP	10
NO ENTRY ONE WAY	1

SIGNAGE	
DESCRIPTION	Quantity
RG6 (Give way Sign)	1
RG9 (No Entry Sign)	1
RP5 (Bus Stop Sign)	1
PW33 (School Crossing Sign)	2
Bus Stop Hours	1

ARROW MARKINGS	
DESCRIPTION	Quantity
Left Turning Arrow	1
Right Turning Arrow	1
Straight Ahead Arrow	5

**ORIGINAL DRAWING  
IN COLOR**

**CONCEPT DESIGN  
NOT FOR CONSTRUCTION**

<table border="1"> <tr> <th>No.</th> <th>Revisions</th> <th>Drwn</th> <th>Chk</th> <th>Appd</th> <th>Date</th> </tr> <tr> <td>C</td> <td>CONCEPT DESIGN</td> <td>F.T</td> <td>T.R</td> <td>K.P</td> <td>27.04.2023</td> </tr> <tr> <td>B</td> <td>CONCEPT DESIGN</td> <td>F.T</td> <td>T.R</td> <td>K.P</td> <td>07.12.2022</td> </tr> <tr> <td>A</td> <td>CONCEPT DESIGN</td> <td>F.T</td> <td>S.N</td> <td>K.P</td> <td>30.8.2022</td> </tr> </table>		No.	Revisions	Drwn	Chk	Appd	Date	C	CONCEPT DESIGN	F.T	T.R	K.P	27.04.2023	B	CONCEPT DESIGN	F.T	T.R	K.P	07.12.2022	A	CONCEPT DESIGN	F.T	S.N	K.P	30.8.2022	Original Scale (A1) NTS Reduced Scale (A3) NTS	Surveyed: Design: Drawn: Design Check: Design Verifier: Design Review:	Approved By: KAMAL PRASAD Department: HIGHWAY DESIGN	Drawing Originator:  Level 4, Fiji Development Bank Building, 380 Victoria Parade, Suva, Viti Levu, Fiji Islands.	FRA ID: Asset Type: HIGHWAY	Project: CLEAR WAYS PAVEMENT MARKINGS & SIGNAGES PROJECT	Title: HUON STREET SCHEDULE OF QUANTITIES	Discipline: CIVIL
No.	Revisions	Drwn	Chk	Appd	Date																												
C	CONCEPT DESIGN	F.T	T.R	K.P	27.04.2023																												
B	CONCEPT DESIGN	F.T	T.R	K.P	07.12.2022																												
A	CONCEPT DESIGN	F.T	S.N	K.P	30.8.2022																												
		Drawing No. C-002		Rev. No. B																													



OVERALL LAYOUT PLAN

Scale: 1:400

**NOTES:**

A. THESE DRAWINGS SHALL BE READ IN CONJUNCTION WITH:  
 - FIJI ROADS AUTHORITY STANDARDS  
 > DESIGN GUIDE SUPPLEMENT PART 1 TO 8  
 > PAVEMENT DESIGN SUPPLEMENT  
 > ROAD LIGHTING DESIGN GUIDE AND STANDARDS  
 > ROAD WORK STANDARDS AND SPECIFICATION  
 > SIGN AND MARKING (PART 1 AND 2)  
 - FIJI ROADS AUTHORITY STANDARD DRAWINGS  
 - AUSTRROADS

B. ALL SIGNAGE, SIGNAGE FOUNDATION, PAVEMENT MARKINGS AND RAISED REFLECTIVE PAVEMENT MARKERS SHALL COMPLY WITH THE REQUIREMENTS OF THE ABOVE LISTED DOCUMENTS.

C. ALL EXISTING STREET NAME SIGNS AFFECTED DURING THE CONSTRUCTION OF WORKS TO BE REPLACED WITH NEW SIGNS (SIGNS TO BE DESIGNED TO FRA STANDARDS).

D. COLORED SURFACING IN ACCORDANCE WITH FRA SPECIFICATION FOR COLOURED SURFACING

E. ALL PAVEMENT MARKINGS MUST BE APPLIED WITHIN 24 HOURS OF COMPLETING FINAL WEARING COURSE IN AREAS WHERE CARRIAGEWAY IS OPEN TO PUBLIC TRAFFIC.

F. THE CONTRACTOR SHALL IDENTIFY AND LOCATE ALL EXISTING AND/OR NEW UTILITY AND DRAINAGE SERVICES AT THE POSITIONS OF SIGN INSTALLATIONS. WHERE THERE IS A CONFLICT WITH THESE SERVICES, THE CONTRACTOR SHALL NOTIFY THE ENGINEER OF ANY RELOCATION OR MODIFICATION TO REMOVE THE CONFLICT.

G. TIME PARKING SIGN AT TOORAK ROAD TO BE ERECTED

**ORIGINAL DRAWING  
IN COLOR**

**CONCEPT DESIGN  
NOT FOR CONSTRUCTION**

<table border="1"> <tr> <th>No.</th> <th>Revisions</th> <th>Drwn</th> <th>Chk</th> <th>Appd</th> <th>Date</th> </tr> <tr> <td>C</td> <td>CONCEPT DESIGN</td> <td>F.T</td> <td>T.R</td> <td>K.P</td> <td>27.04.2023</td> </tr> <tr> <td>B</td> <td>CONCEPT DESIGN</td> <td>F.T</td> <td>T.R</td> <td>K.P</td> <td>07.12.2022</td> </tr> <tr> <td>A</td> <td>CONCEPT DESIGN</td> <td>F.T</td> <td>S.N</td> <td>K.P</td> <td>30.8.2022</td> </tr> </table>		No.	Revisions	Drwn	Chk	Appd	Date	C	CONCEPT DESIGN	F.T	T.R	K.P	27.04.2023	B	CONCEPT DESIGN	F.T	T.R	K.P	07.12.2022	A	CONCEPT DESIGN	F.T	S.N	K.P	30.8.2022	Original Scale (A1) 1:600 Reduced Scale (A3) 1:1200	Surveyed: Design: Drawn: Dwg Check: Design Verifier: Design Review:	Approved By: KAMAL PRASAD Department: HIGHWAY DESIGN	Drawing Originator: Level 4, Fiji Development Bank Building, 360 Victoria Parade, Suva, Viti Levu, Fiji Islands.	FRA ID: Asset Type: HIGHWAY	Project: CLEAR WAYS PAVEMENT MARKINGS & SIGNAGES PROJECT	Title: TOORAK ROAD & HIGH STREET PAVEMENT MARKINGS LAYOUT PLAN	Discipline: CIVIL
No.	Revisions	Drwn	Chk	Appd	Date																												
C	CONCEPT DESIGN	F.T	T.R	K.P	27.04.2023																												
B	CONCEPT DESIGN	F.T	T.R	K.P	07.12.2022																												
A	CONCEPT DESIGN	F.T	S.N	K.P	30.8.2022																												
Drawing No. C-001						Rev. No. B																											

PART OF TOORAK ROAD LINE MARKINGS QUANTITIES				
LINE TYPE	DESCRIPTION	LENGTH(m)	CHAINAGE	LEFT/RIGHT
RT3	Give way line marking	6	10	RIGHT
RT8	1m length by 1m gap white line	4.3	4 - 34	LEFT
		9	56 - 62	LEFT
		9	71 - 72	LEFT
		19	87 - 99	LEFT
		20	116 - 128	LEFT
		20	136 - 148	LEFT
		11	158 - 164	LEFT
20	173 - 185	LEFT		
RT9	100mm thick solid white line	190	8 - 185	LEFT
RT10	100mm thick solid yellow line	12	4 - 16	LEFT
		208	4 - 212	RIGHT
		27	185 - 212	LEFT

LINE MARKINGS SUMMARY		
LINE TYPE	DESCRIPTION	LENGTH(m)
RT3	Give way line marking	19
RT8	1m length by 1m gap white line	336
RT9	100mm thick solid white line	400
RT10	100mm thick solid yellow line	454
UT2	1m length by 3m gap white line	19

TEXT	
DESCRIPTION	Quantity
NO ENTRY ONE WAY	1

TREATMENTS	
DESCRIPTION	Quantity
RT13	1
Chevron	7m <sup>2</sup>

ARROW MARKINGS	
DESCRIPTION	Quantity
Left Turning Arrow	1
Right Turning Arrow	1
Straight Ahead Arrow	4

SIGNAGE	
DESCRIPTION	Quantity
RG6 (Give way Sign)	2
RG6R (Roundabout Warning Sign)	1
RG8 (No Left Turn)	1
RG9 (No Entry Sign)	2

PART OF HIGH STREET LINE MARKINGS QUANTITIES				
LINE TYPE	DESCRIPTION	LENGTH(m)	CHAINAGE	LEFT/RIGHT
RT3	Give way line marking	13	211	LEFT TO RIGHT
RT8	1m length by 1m gap white line	17	16 - 28	LEFT
		37	19 - 4.3	LEFT
		10	37 - 4.3	LEFT
		37	76 - 100	RIGHT
		19	112 - 134	RIGHT
		37	137 - 161	RIGHT
		28	175 - 193	RIGHT
RT9	100mm thick solid white line	27	16 - 4.3	LEFT
		182	19 - 201	RIGHT
RT10	100mm thick solid yellow line	12	4 - 16	LEFT
		15	4 - 19	RIGHT
		169	4.3 - 212	LEFT
		11	201 - 212	RIGHT
UT2	1m length by 3m gap white line	19	212	LEFT TO RIGHT

<table border="1"> <tr> <th>No.</th> <th>Revisions</th> <th>Drwn</th> <th>Chk</th> <th>Appd</th> <th>Date</th> </tr> <tr> <td>C</td> <td>CONCEPT DESIGN</td> <td>F.T</td> <td>T.R</td> <td>K.P</td> <td>27.04.2023</td> </tr> <tr> <td>B</td> <td>CONCEPT DESIGN</td> <td>F.T</td> <td>T.R</td> <td>K.P</td> <td>07.12.2022</td> </tr> <tr> <td>A</td> <td>CONCEPT DESIGN</td> <td>F.T</td> <td>S.N</td> <td>K.P</td> <td>30.8.2022</td> </tr> </table>		No.	Revisions	Drwn	Chk	Appd	Date	C	CONCEPT DESIGN	F.T	T.R	K.P	27.04.2023	B	CONCEPT DESIGN	F.T	T.R	K.P	07.12.2022	A	CONCEPT DESIGN	F.T	S.N	K.P	30.8.2022	Original Scale (A1) NTS Reduced Scale (A3) NTS	Surveyed: _____ Design: _____ Drawn: F. TUNISAU 30.08.2022 Dwg Check: T. RATUVA 07.12.2022 Design Verifier: _____ Design Review: _____	Approved By: KAMAL PRASAD Department: HIGHWAY DESIGN	Drawing Originator:  Fiji Roads Authority Level 4, Fiji Development Bank Building, 380 Victoria Parade, Suva, Viti Levu, Fiji Islands.	FRA ID: _____ Asset Type: HIGHWAY	Project: CLEAR WAYS PAVEMENT MARKINGS & SIGNAGES PROJECT	Title: PART OF TOORAK RD & HIGH ST SCHEDULE OF QUANTITIES	Discipline: CIVIL Drawing No: C-002 Rev. No: B
No.	Revisions	Drwn	Chk	Appd	Date																												
C	CONCEPT DESIGN	F.T	T.R	K.P	27.04.2023																												
B	CONCEPT DESIGN	F.T	T.R	K.P	07.12.2022																												
A	CONCEPT DESIGN	F.T	S.N	K.P	30.8.2022																												

ORIGINAL DRAWING IN COLOR

CONCEPT DESIGN NOT FOR CONSTRUCTION